


声明: 本作品著作权归中述设计集团有限公司所有。所含信息、专有技术应予保密。未经本公司书面许可, 不得修改、复制、提供或泄露给任何第三方。
CLAIM: This work belongs to the property of Zhongshu Design Group Co., Ltd. Information and proprietary know-how contained therein are confidential, and shall not be copied, duplicated, changed or altered, submitted or disclosed to any third party without the prior written permission of ZIGONG GENERAL INSTITUTE OF ARCHITECTURAL DESIGN AND RESEARCH.

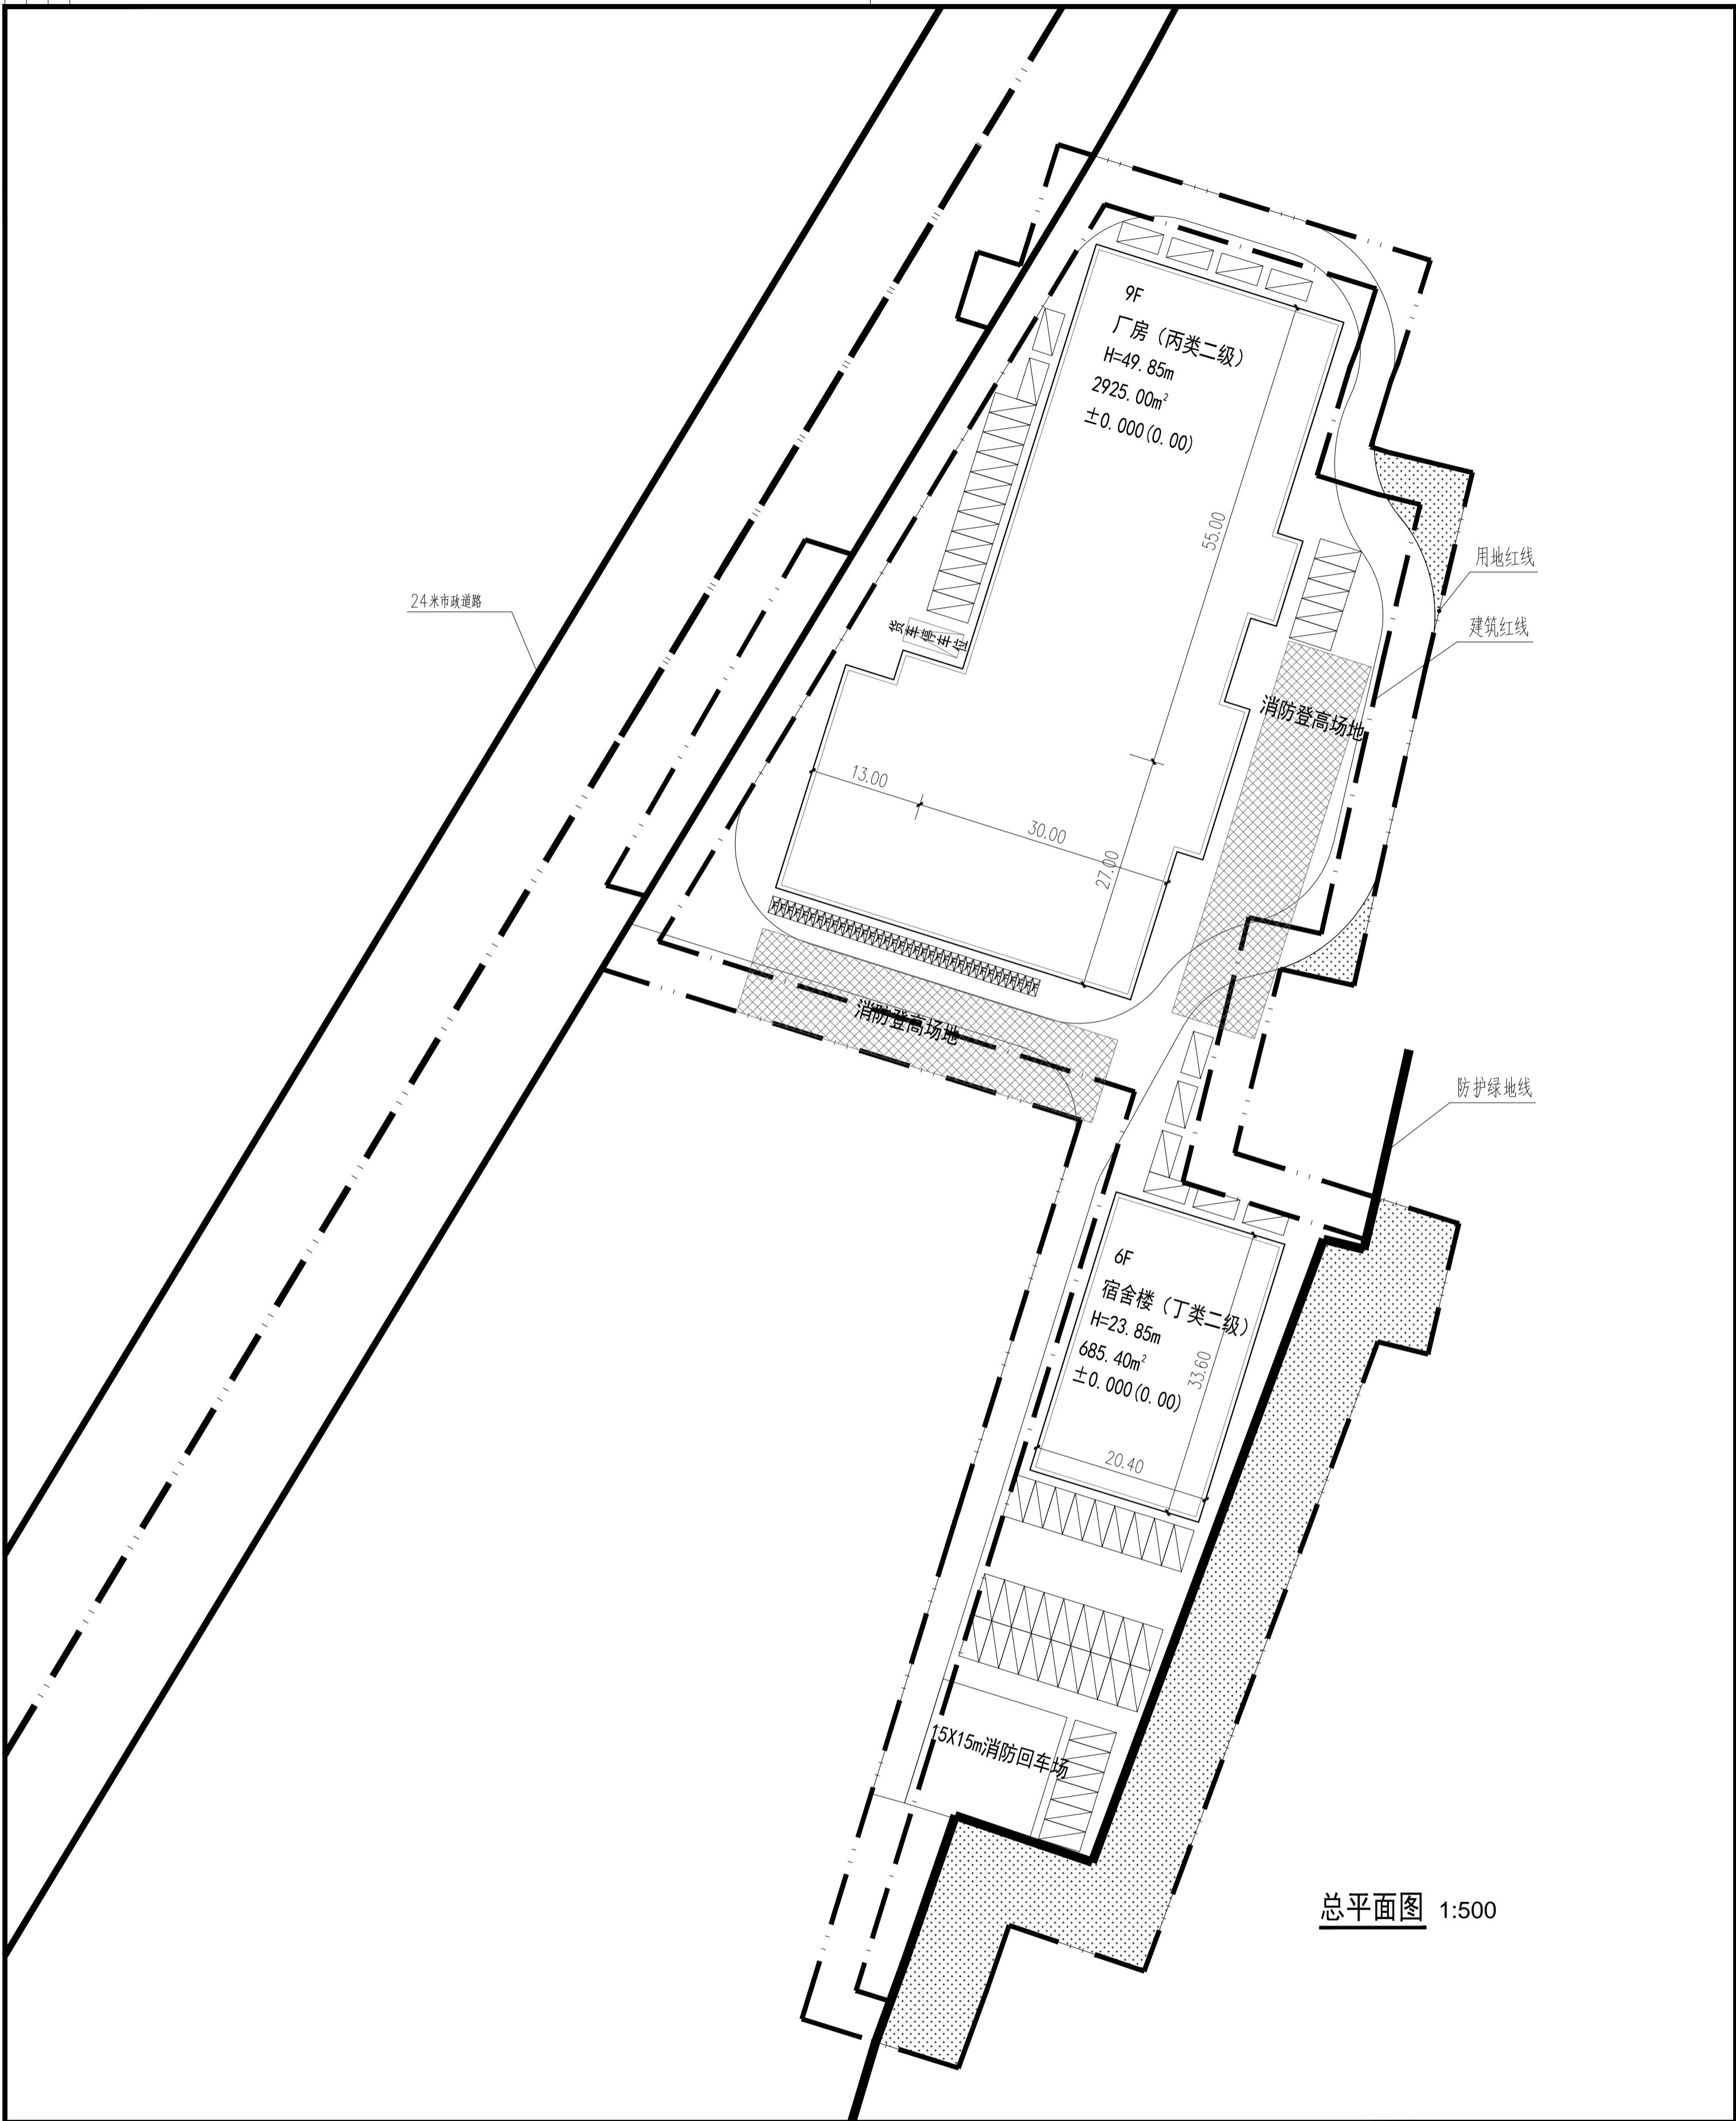

总平面图 1:500



中述设计集团有限公司

Zhongshu Design Group Co., Ltd

国家甲级工程资质证书编号: A151023585

NATIONAL ARCHITECTURAL DESIGN

LICENSE No. A151023585

地址: 中国·宜宾市屏山县屏山镇
岷江大道中段9号丹山碧水
商业步行街负二层1046号

电话: 0831-3501888 TEL: 0831-3501888

建设单位:
CLIENT:

雍陌经济联合社

注册执业栏 REGISTERED ARCHITECT	姓名: 李诗颖	注册证书号码: 20225102614	注册印章号码: 5102358-012	项目负责人 PROJECT CAPTAIN	李诗颖	专业负责人 MAIN ENGINEER	李诗颖	审定 APPROD	梁军强	校对 CHECK D	梁湘	设计 DESIGN D	何洋	职责 DUTY	姓名 FULL NAME	签署 SIGNATURE
设计阶段 JOB STAGE	报建图	专业 DISCIPLINE	建筑	设计 DESIGN	李诗颖	校对 CHECK	李诗颖	审定 APPROD	梁军强	校对 CHECK	梁湘	设计 DESIGN	何洋	职责 DUTY	姓名 FULL NAME	签署 SIGNATURE
工程名称 PROJECT	雍陌路工改项目	子项名称 SUB ITEM		图名 TITLE	总平面图	工程号 PROJECT NO.	ZS23022-02	图号 DWG. NO.	7-01	比例 SCALE	1:500	日期 DATE	2023.11			