


东风镇同乐工业区二闸南侧气库旁围堤边地块
2511.9-485.5

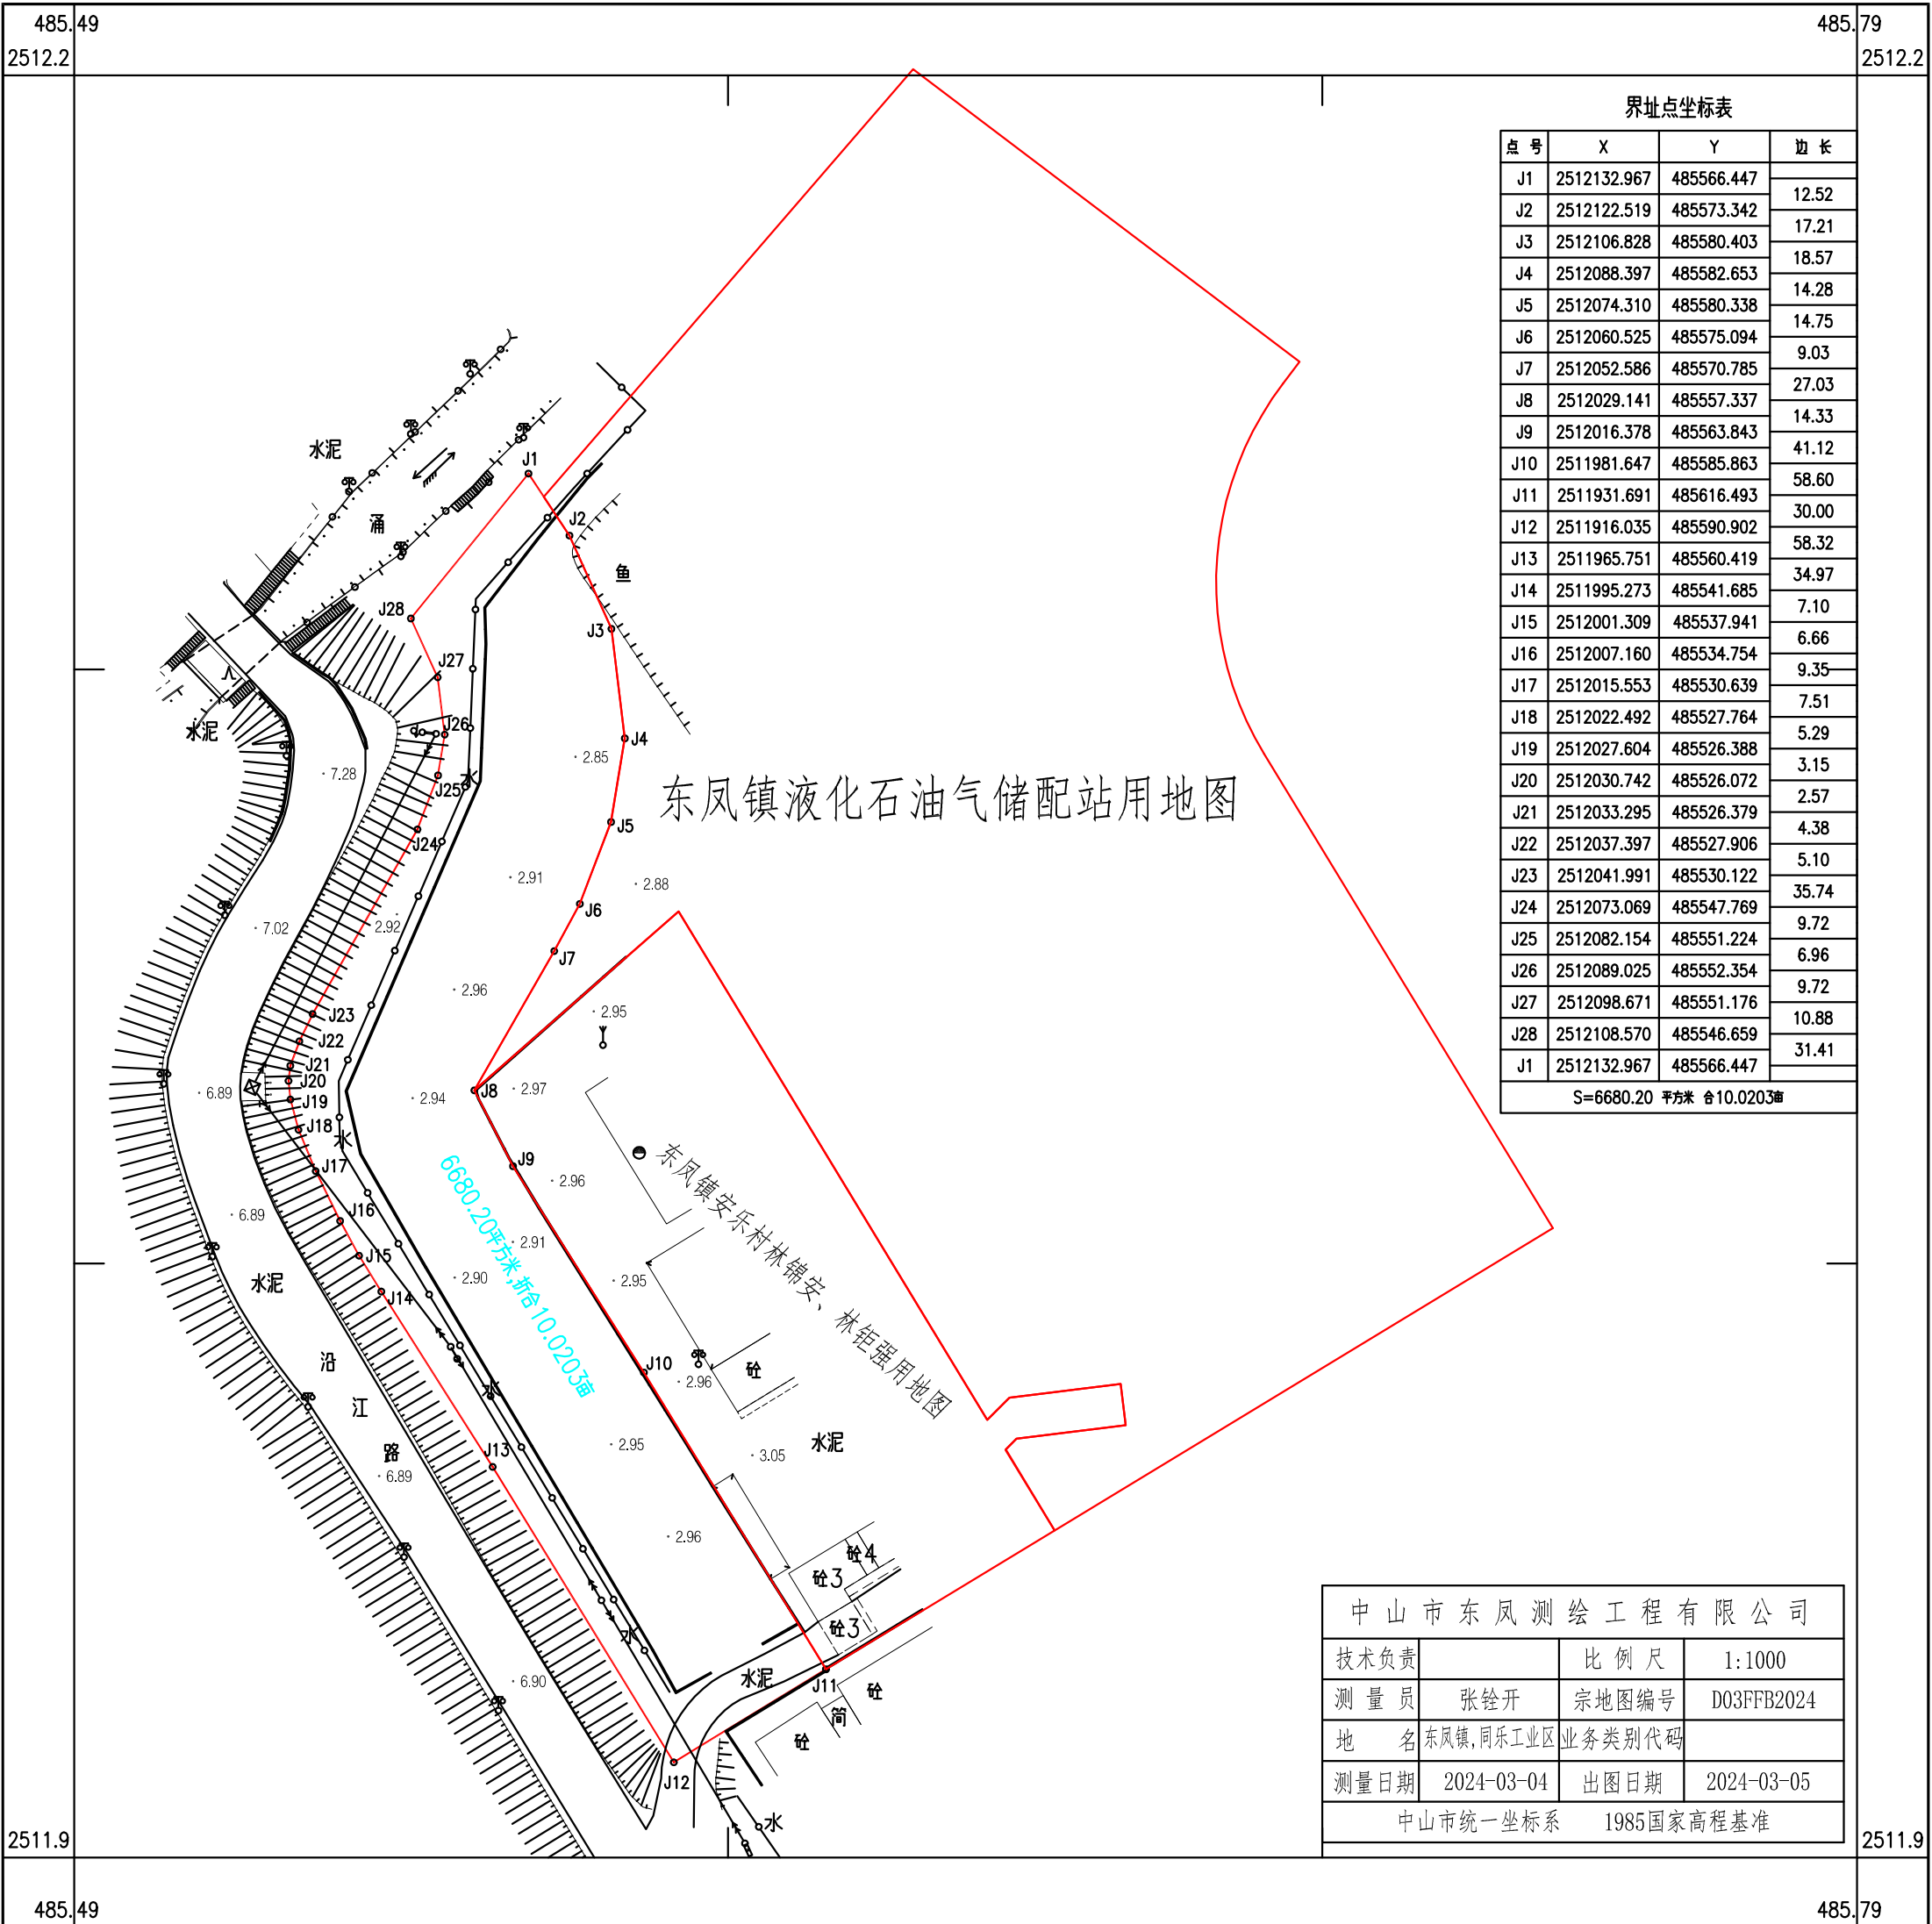

界址点坐标表

点号	X	Y	边长
J1	2512132.967	485566.447	
J2	2512122.519	485573.342	12.52
J3	2512106.828	485580.403	17.21
J4	2512088.397	485582.653	18.57
J5	2512074.310	485580.338	14.28
J6	2512060.525	485575.094	14.75
J7	2512052.586	485570.785	9.03
J8	2512029.141	485557.337	27.03
J9	2512016.378	485563.843	14.33
J10	2511981.647	485585.863	41.12
J11	2511931.691	485616.493	58.60
J12	2511916.035	485590.902	30.00
J13	2511965.751	485560.419	58.32
J14	2511995.273	485541.685	34.97
J15	2512001.309	485537.941	7.10
J16	2512007.160	485534.754	6.66
J17	2512015.553	485530.639	9.35
J18	2512022.492	485527.764	7.51
J19	2512027.604	485526.388	5.29
J20	2512030.742	485526.072	3.15
J21	2512033.295	485526.379	2.57
J22	2512037.397	485527.906	4.38
J23	2512041.991	485530.122	5.10
J24	2512073.069	485547.769	35.74
J25	2512082.154	485551.224	9.72
J26	2512089.025	485552.354	6.96
J27	2512098.671	485551.176	9.72
J28	2512108.570	485546.659	10.88
J1	2512132.967	485566.447	31.41

S=6680.20 平方米 折合10.0203亩

中山市东风测绘工程有限公司			
技术负责		比例尺	1:1000
测量员	张铨开	宗地图编号	D03FFB2024
地名	东风镇,同乐工业区	业务类别代码	
测量日期	2024-03-04	出图日期	2024-03-05
中山市统一坐标系		1985国家高程基准	